

NOTES:
 FRAME SPEC: 6061 T6 ALUMINIUM.
 FABRIC: STANDARD OPTION IS FERRARI 702S WHITE.

ACCESSORY OPTIONS INCLUDE:
 PERSONEL DOORS, VEHICLE ACCESS DOORS.
 LIGHTING, MECHANICAL EXHAUST FANS, AIR INTAKE LOUVERS
 RIDGE VENTS & MORE



4540 Copper Sage St
 Las Vegas, NV 89115

www.alexanderpacificgroup.com

Project Title:

TFS 20m – FRAME SECTION

Drawing Title:
FRAME SECTION

Scale: NTS Date: 05/05/20

Drawn By: SB Checked By: PM Passed By: DG



Drawing No:
XXXX-SK01

Drawing Status:
INFORMATION ONLY

Mark	Date	By	Revision
A	05/05/20	SB	TYPICAL SALES DRAWING
B	07/12/23	SB	GABLE MULLION CHANGED

COPYRIGHT

THIS DOCUMENT IS CONFIDENTIAL AND REMAINS THE PROPERTY OF ALLSITE STRUCTURE RENTALS. IT MUST NOT BE DISCLOSED OR COPIED BY ANY MEMBER OR USED FOR ANY OTHER PROJECT WITHOUT THE WRITTEN APPROVAL OF ALLSITE STRUCTURE RENTALS.

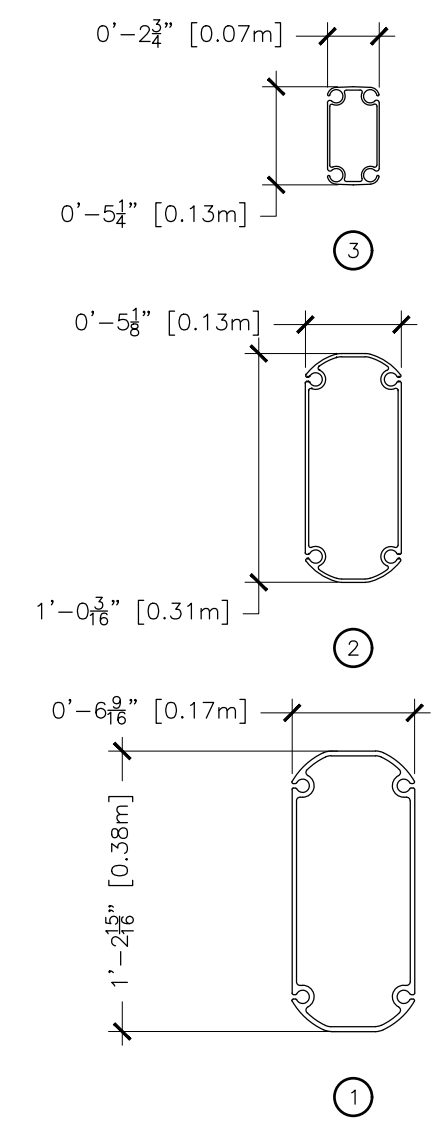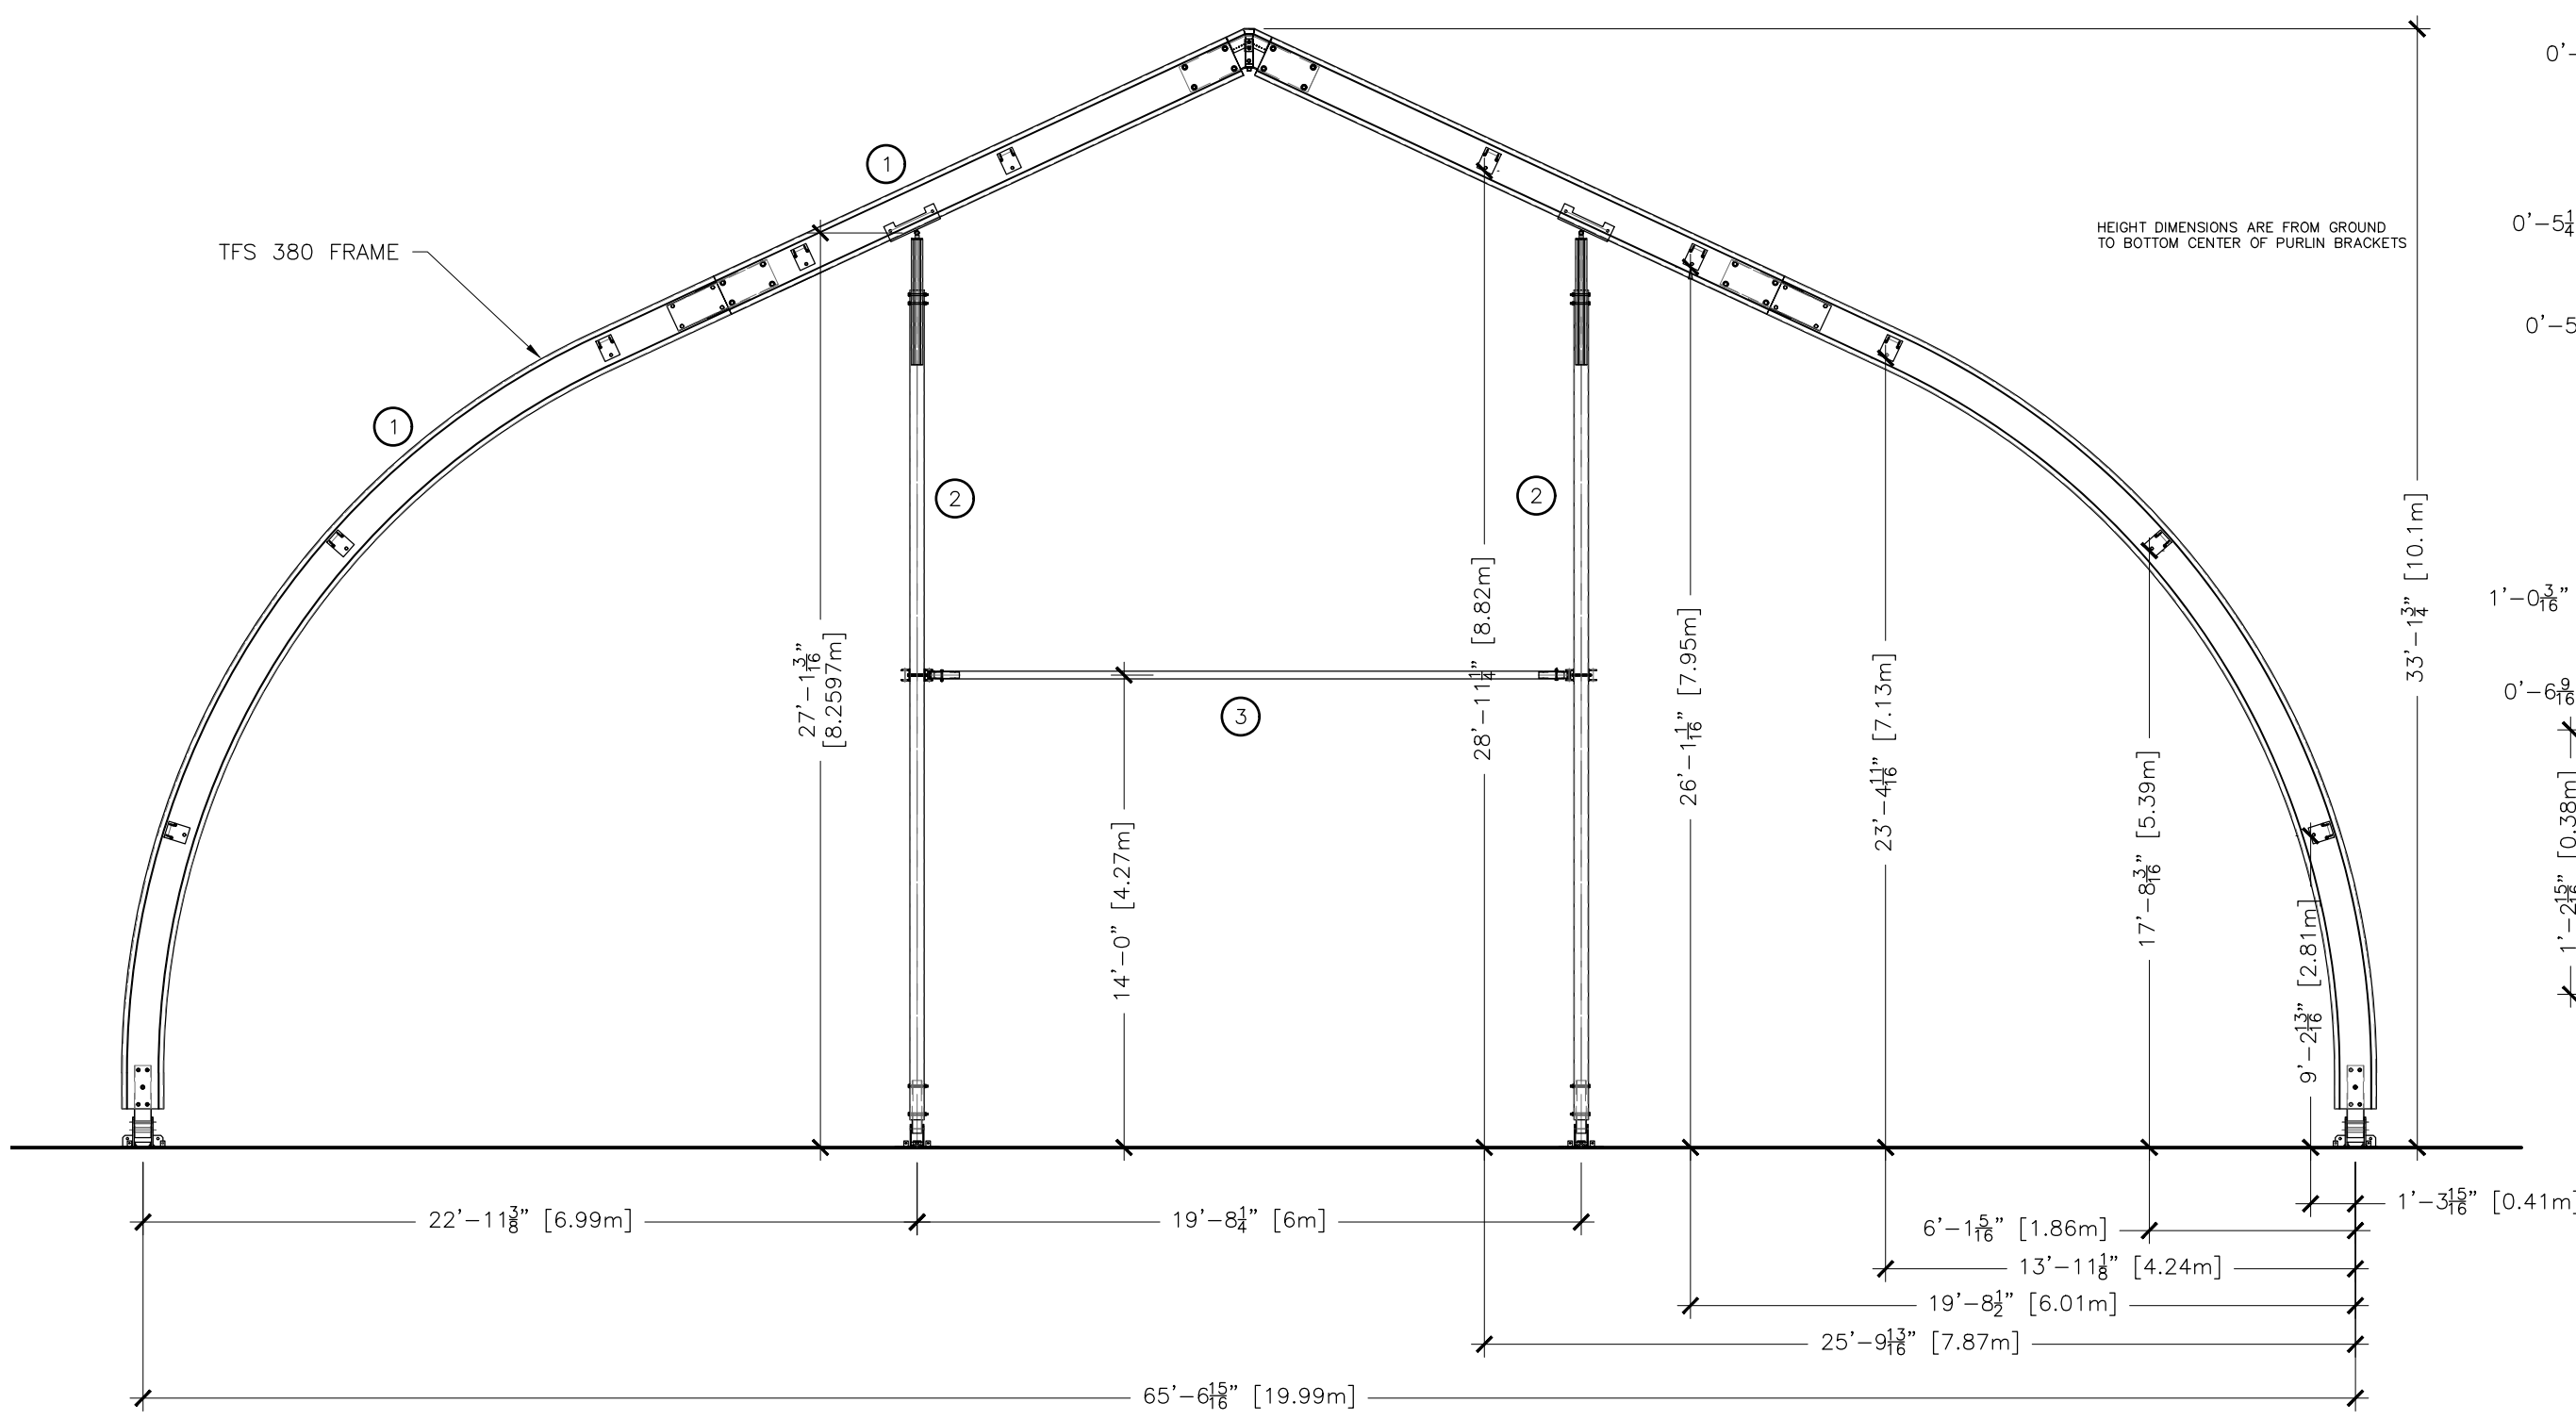

GABLE END ELEVATION
 NTS

NOTES:
 FRAME SPEC: 6061 T6 ALUMINIUM.
 FABRIC: STANDARD OPTION IS FERRARI 702S WHITE.

ACCESSORY OPTIONS INCLUDE:
 PERSONEL DOORS, VEHICLE ACCESS DOORS.
 LIGHTING, MECHANICAL EXHAUST FANS, AIR INTAKE LOUVERS
 RIDGE VENTS & MORE





allsite
 STRUCTURE RENTALS
 ANYWHERE, ANY SIZE, ANY TIME
 4540 Copper Sage St
 Las Vegas, NV 89115
 www.alexanderpacificgroup.com

Project Title:		TFS 20m - GABLE VIEW	
Drawing Title:	Scale: NTS	Date: 05/05/20	
GABLE END VIEW	Drawn By: SB	Checked By: PM	Passed By: DG
Drawing No:	Drawing Status:		
XXXX-SK02	INFORMATION ONLY		

Mark	Date	By	Revision
A	05/05/20	SB	TYPICAL SALES DRAWING
B	07/12/23	SB	GABLE MULLION CHANGED

COPYRIGHT

THIS DOCUMENT IS CONFIDENTIAL AND REMAINS THE PROPERTY OF ALLSITE STRUCTURE RENTALS. IT MUST NOT BE DISCLOSED OR COPIED BY ANY MEMBER OR USED FOR ANY OTHER PROJECT WITHOUT THE WRITTEN APPROVAL OF ALLSITE STRUCTURE RENTALS.

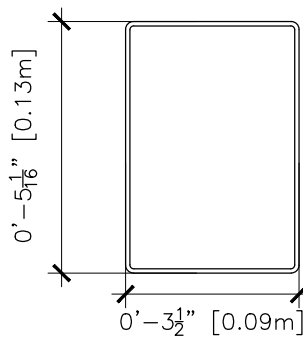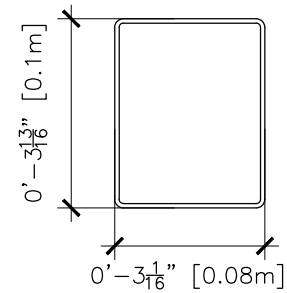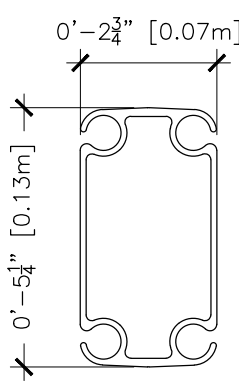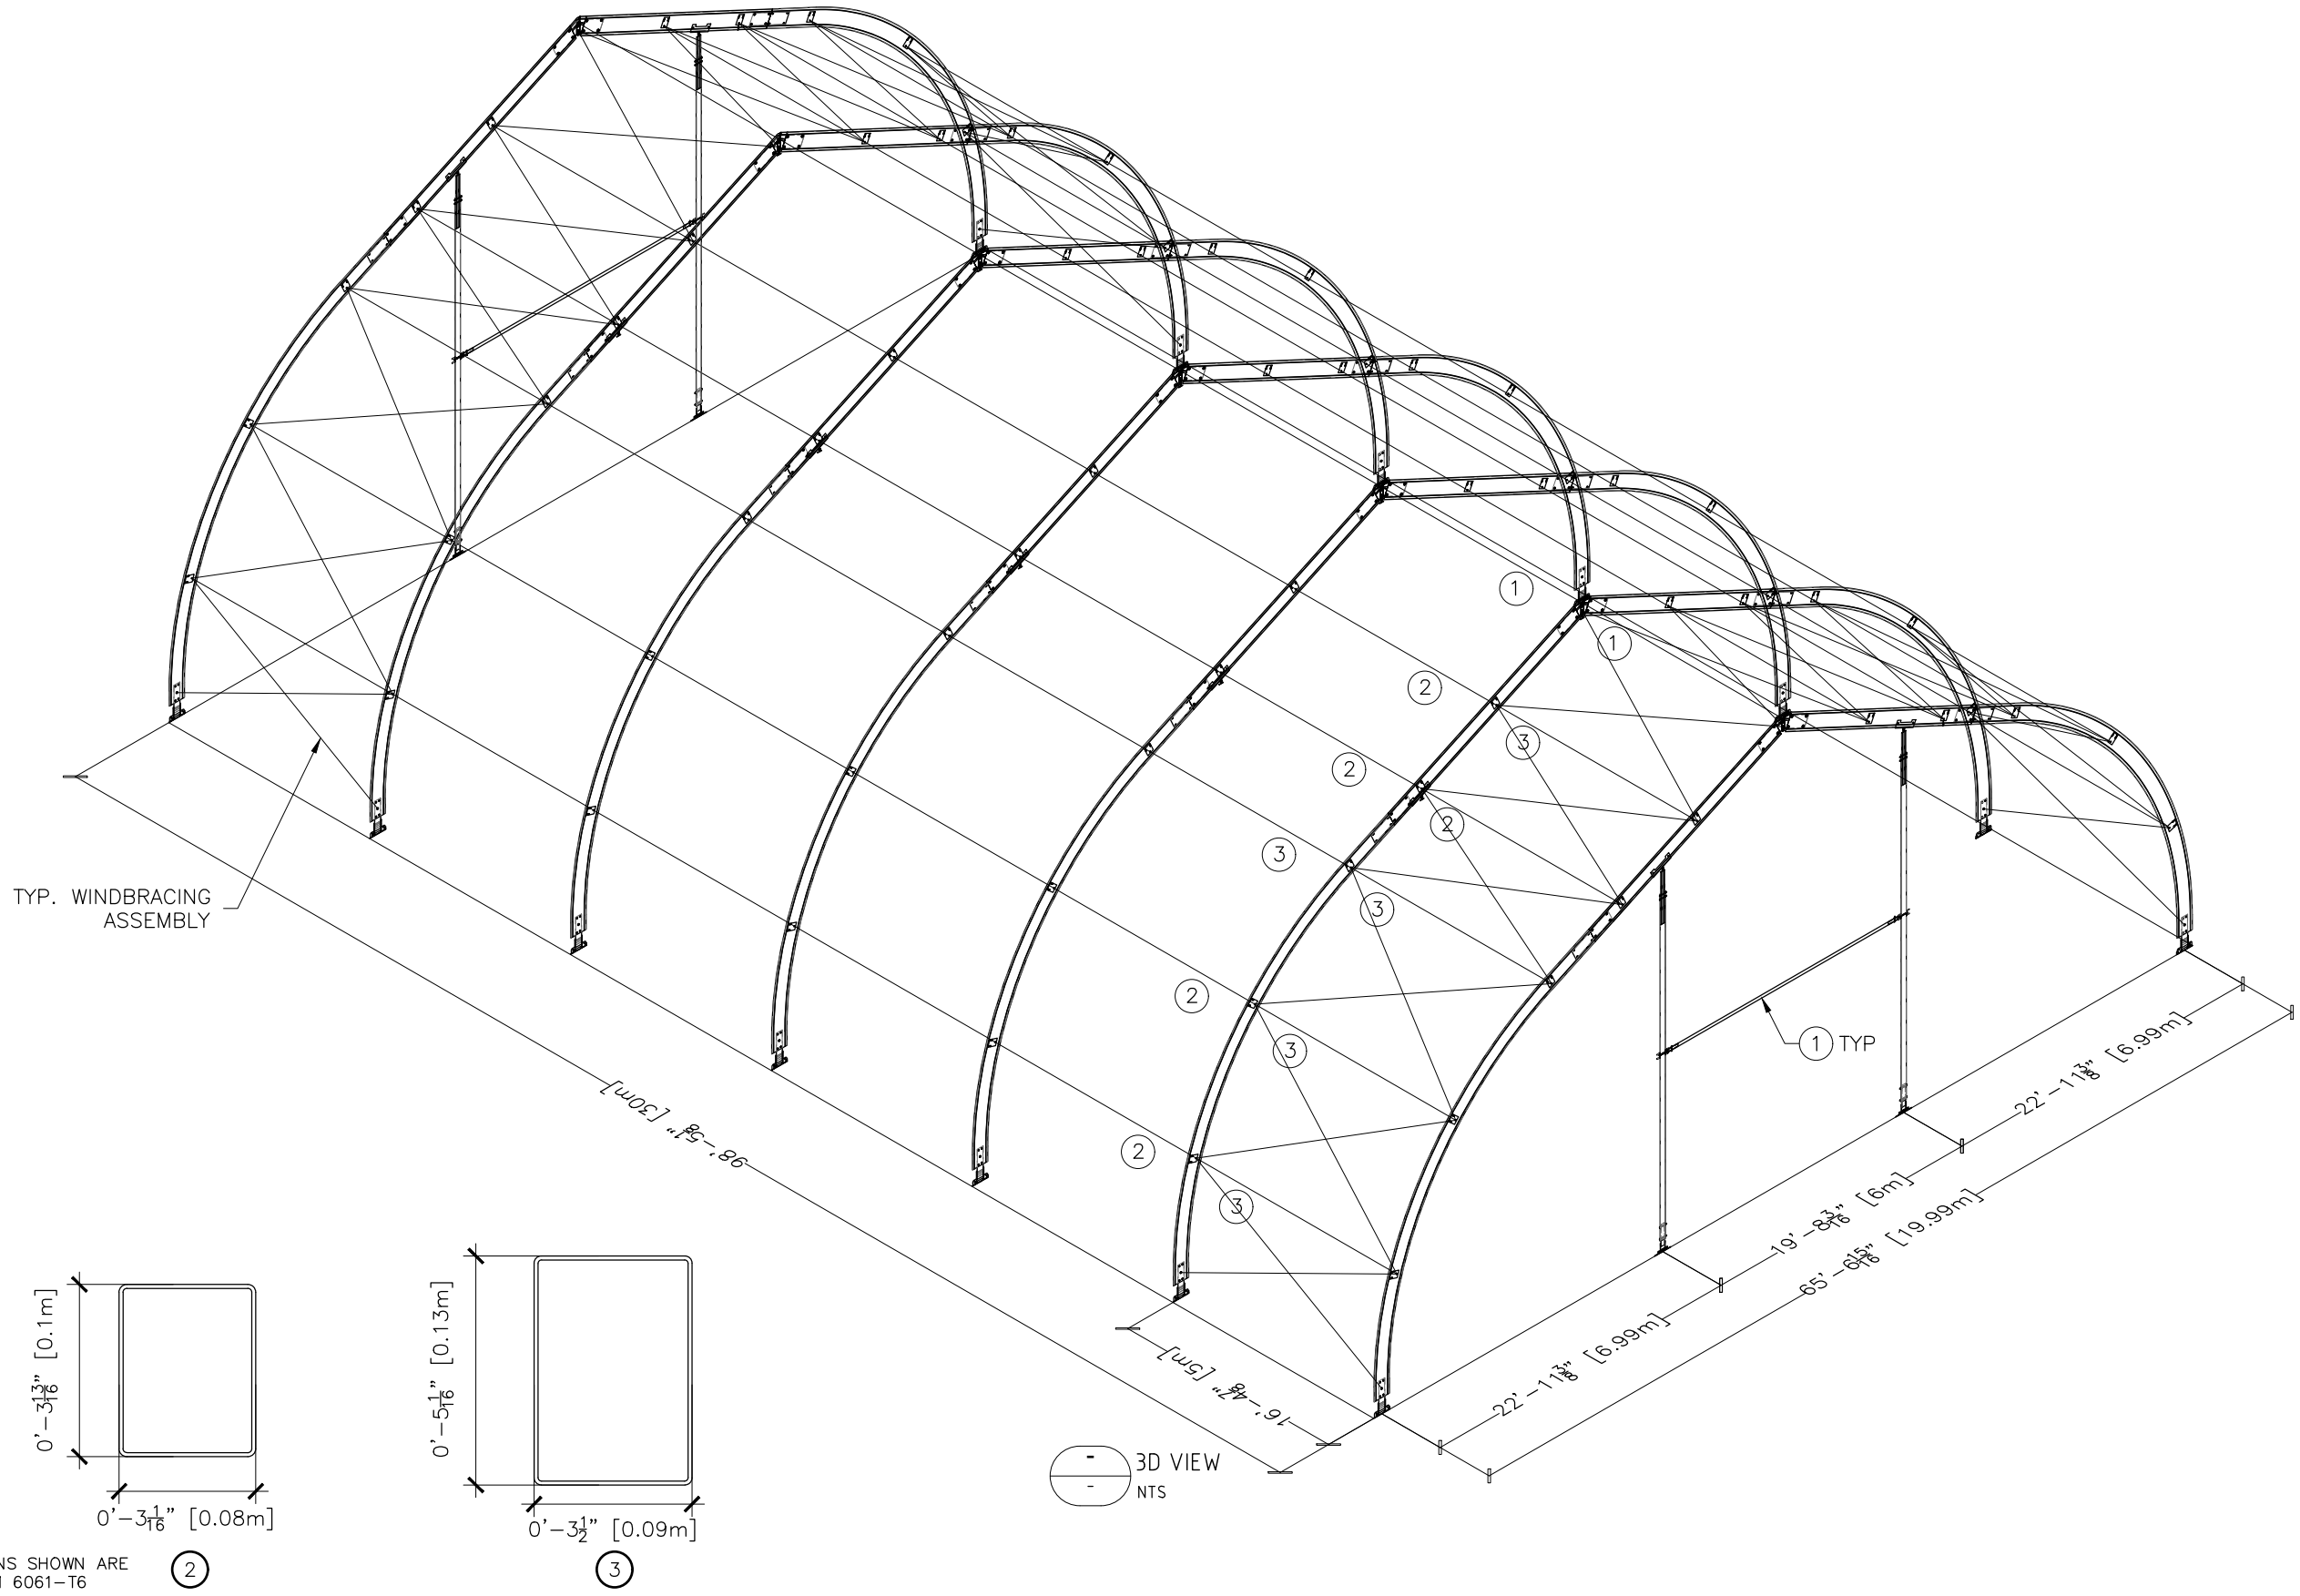

1 ALL EXTRUSIONS SHOWN ARE ALUMINUM 6061-T6 2

3D VIEW
NTS



NOTES:
FRAME SPEC: 6061 T6 ALUMINIUM.
FABRIC: STANDARD OPTION IS FERRARI 702S WHITE.

ACCESSORY OPTIONS INCLUDE:
PERSONEL DOORS, VEHICLE ACCESS DOORS.
LIGHTING, MECHANICAL EXHAUST FANS, AIR INTAKE LOUVERS
RIDGE VENTS & MORE



4540 Copper Sage St
Las Vegas, NV 89115
www.alexanderpacificgroup.com

Project Title:		TFS 20m - 3D VIEW	
Drawing Title:		Scale: NTS	Date: 05/05/20
3D VIEW		Drawn By: SB	Checked By: PM
Drawing No:		Passed By: DG	
XXXX-SK03		DRAWING STATUS: INFORMATION ONLY	
Mark	Date	By	Revision
A	05/05/20	SB	TYPICAL SALES DRAWING
B	07/12/23	SB	GABLE MULLION CHANGED
COPYRIGHT			
THIS DOCUMENT IS CONFIDENTIAL AND REMAINS THE PROPERTY OF ALLSITE STRUCTURE RENTALS. IT MUST NOT BE DISCLOSED OR COPIED BY ANY MEMBER OR USED FOR ANY OTHER PROJECT WITHOUT THE WRITTEN APPROVAL OF ALLSITE STRUCTURE RENTALS.			

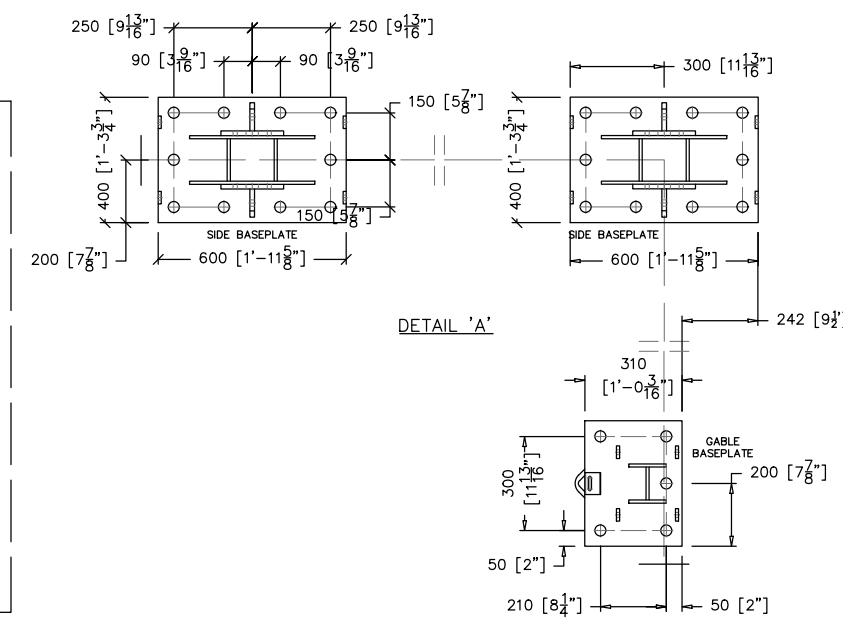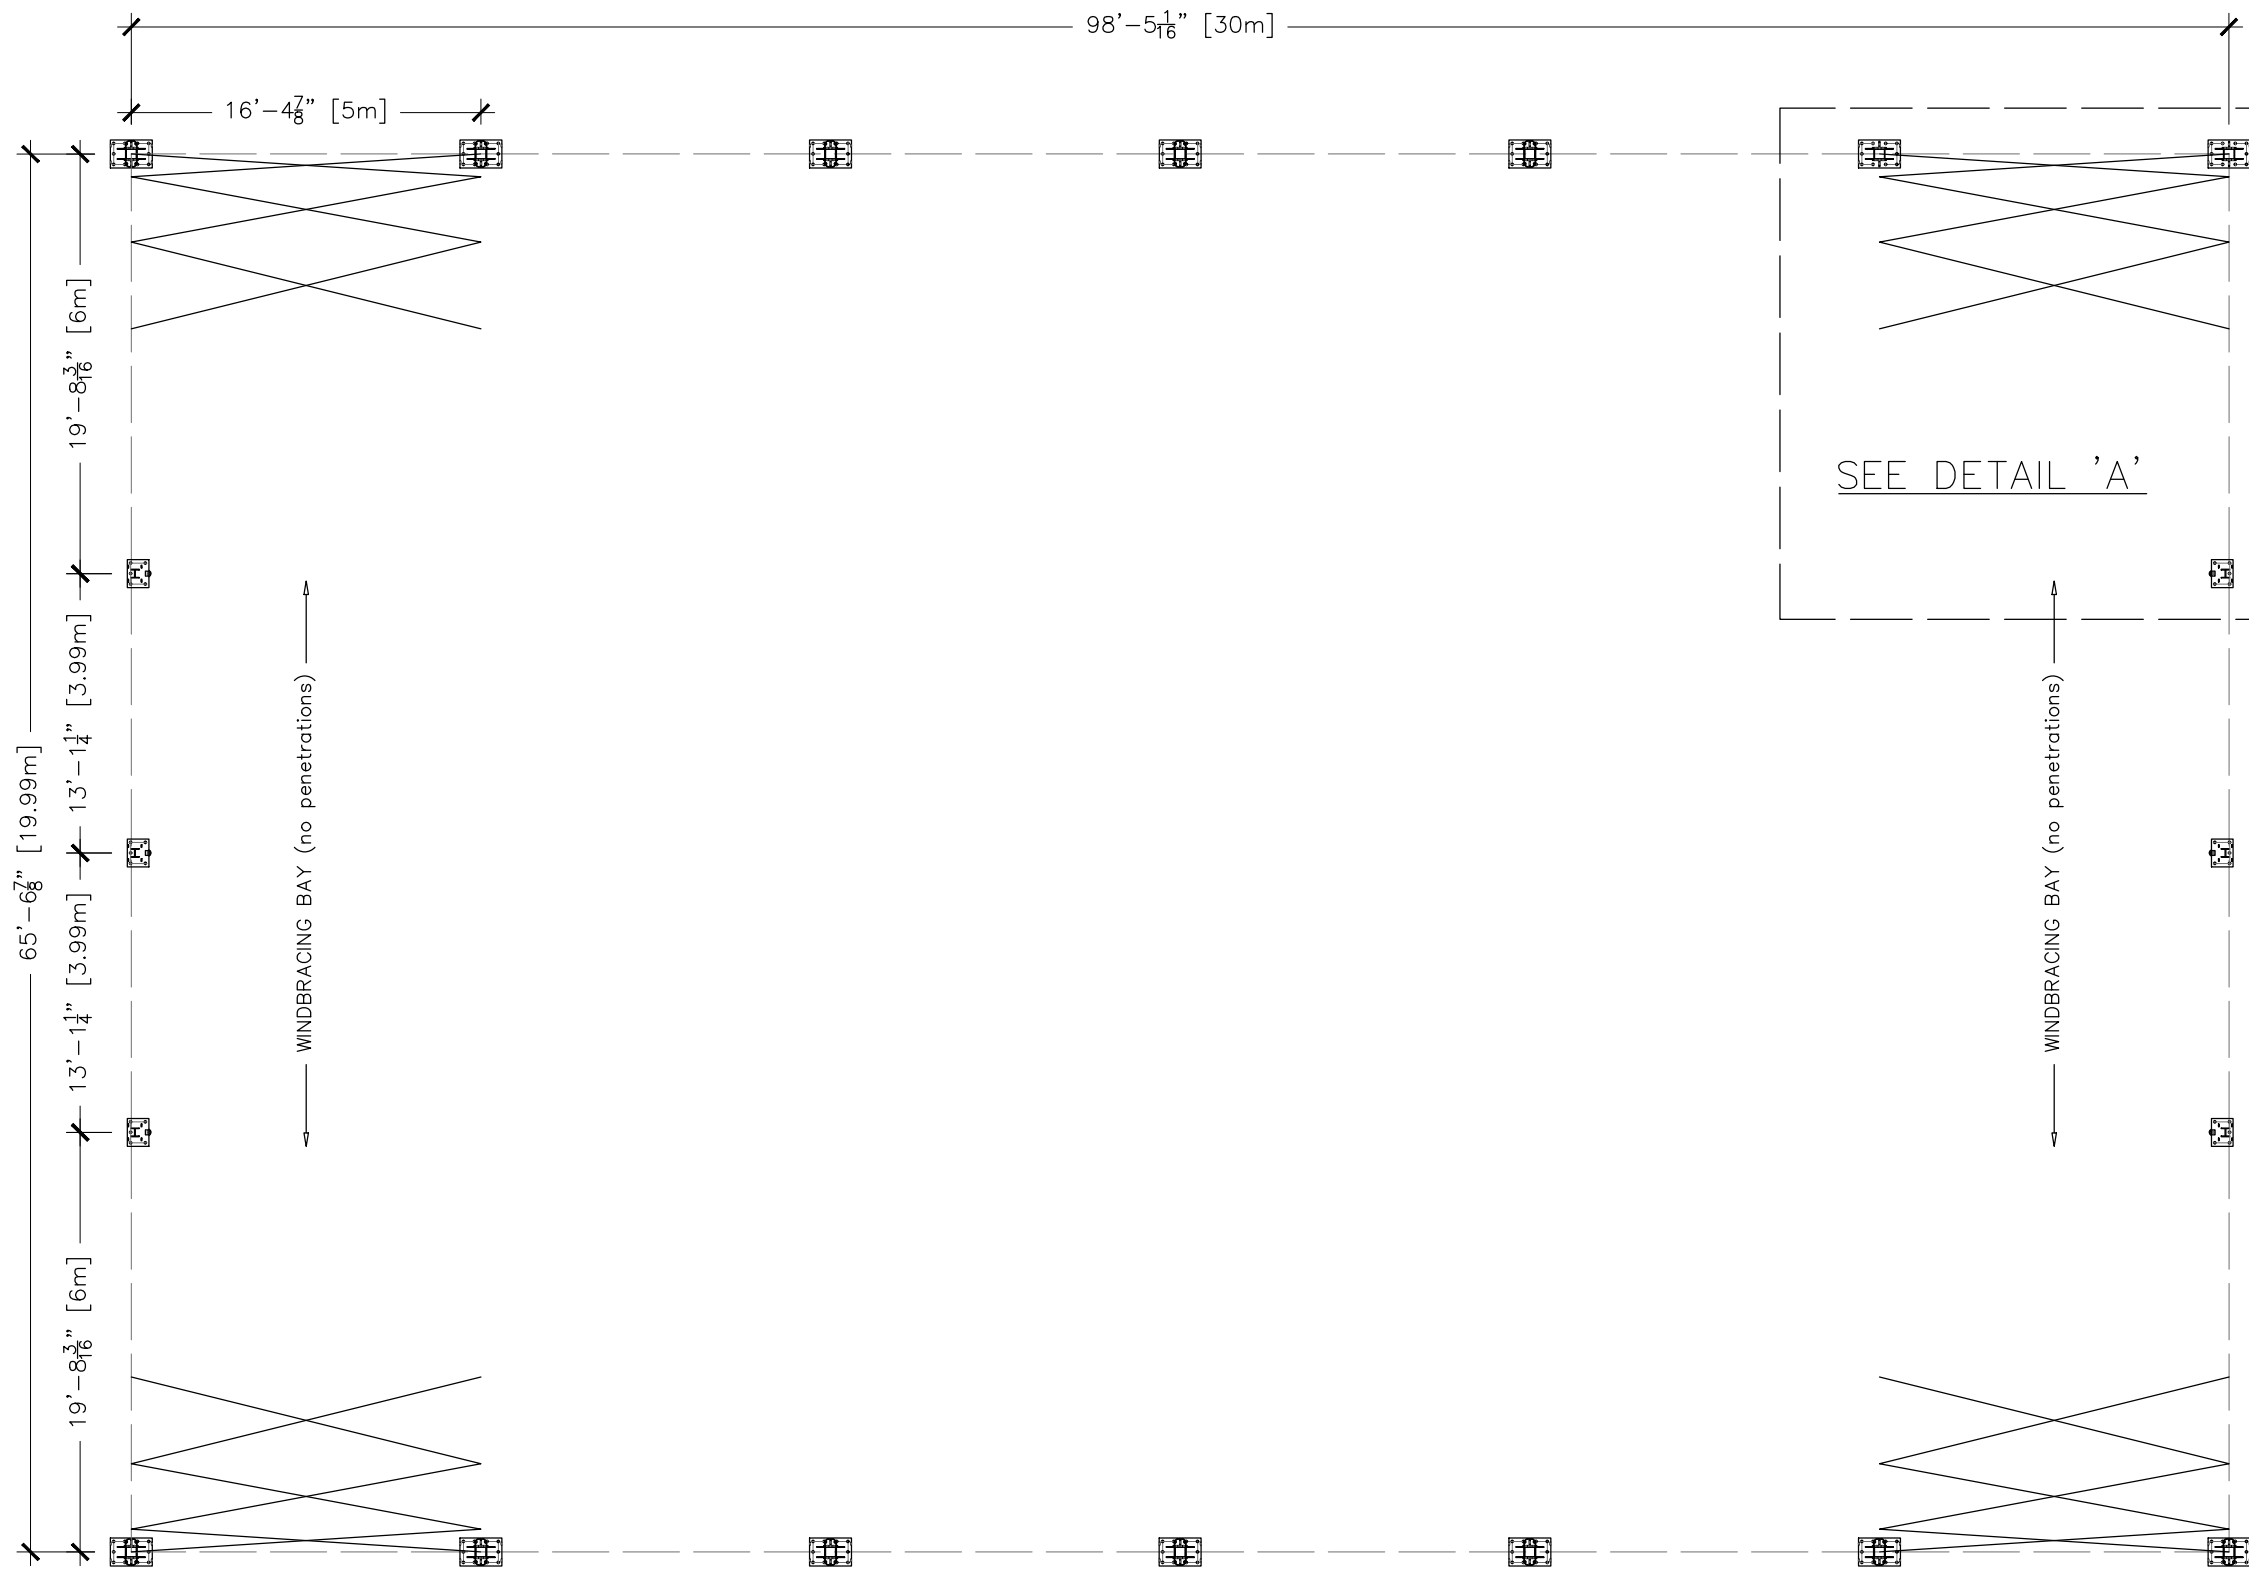

PLAN VIEW
NTS

NOTES:
FRAME SPEC: 6061 T6 ALUMINIUM.
FABRIC: STANDARD OPTION IS FERRARI 702S WHITE.

ACCESSORY OPTIONS INCLUDE:
PERSONEL DOORS, VEHICLE ACCESS DOORS.
LIGHTING, MECHANICAL EXHAUST FANS, AIR INTAKE LOUVERS
RIDGE VENTS & MORE

4540 Copper Sage St
Las Vegas, NV 89115
www.alexanderpacificgroup.com

Project Title: TFS 20m - PLAN VIEW		Scale: NTS	Date: 05/05/20
Drawing Title: PLAN VIEW		Drawn By: SB	Checked By: PM Passed By: DG
Drawing No: XXXX-SK04		Drawing Status: INFORMATION ONLY	

Mark	Date	By	Revision
A	05/05/20	SB	TYPICAL SALES DRAWING
B	07/12/23	SB	GABLE MULLION CHANGED

COPYRIGHT

THIS DOCUMENT IS CONFIDENTIAL AND REMAINS THE PROPERTY OF ALLSITE STRUCTURE RENTALS. IT MUST NOT BE DISCLOSED OR COPIED BY ANY MEMBER OR USED FOR ANY OTHER PROJECT WITHOUT THE WRITTEN APPROVAL OF ALLSITE STRUCTURE RENTALS.