


HEIGHT DIMENSIONS ARE FROM GROUND TO BOTTOM CENTER OF PURLIN BRACKETS

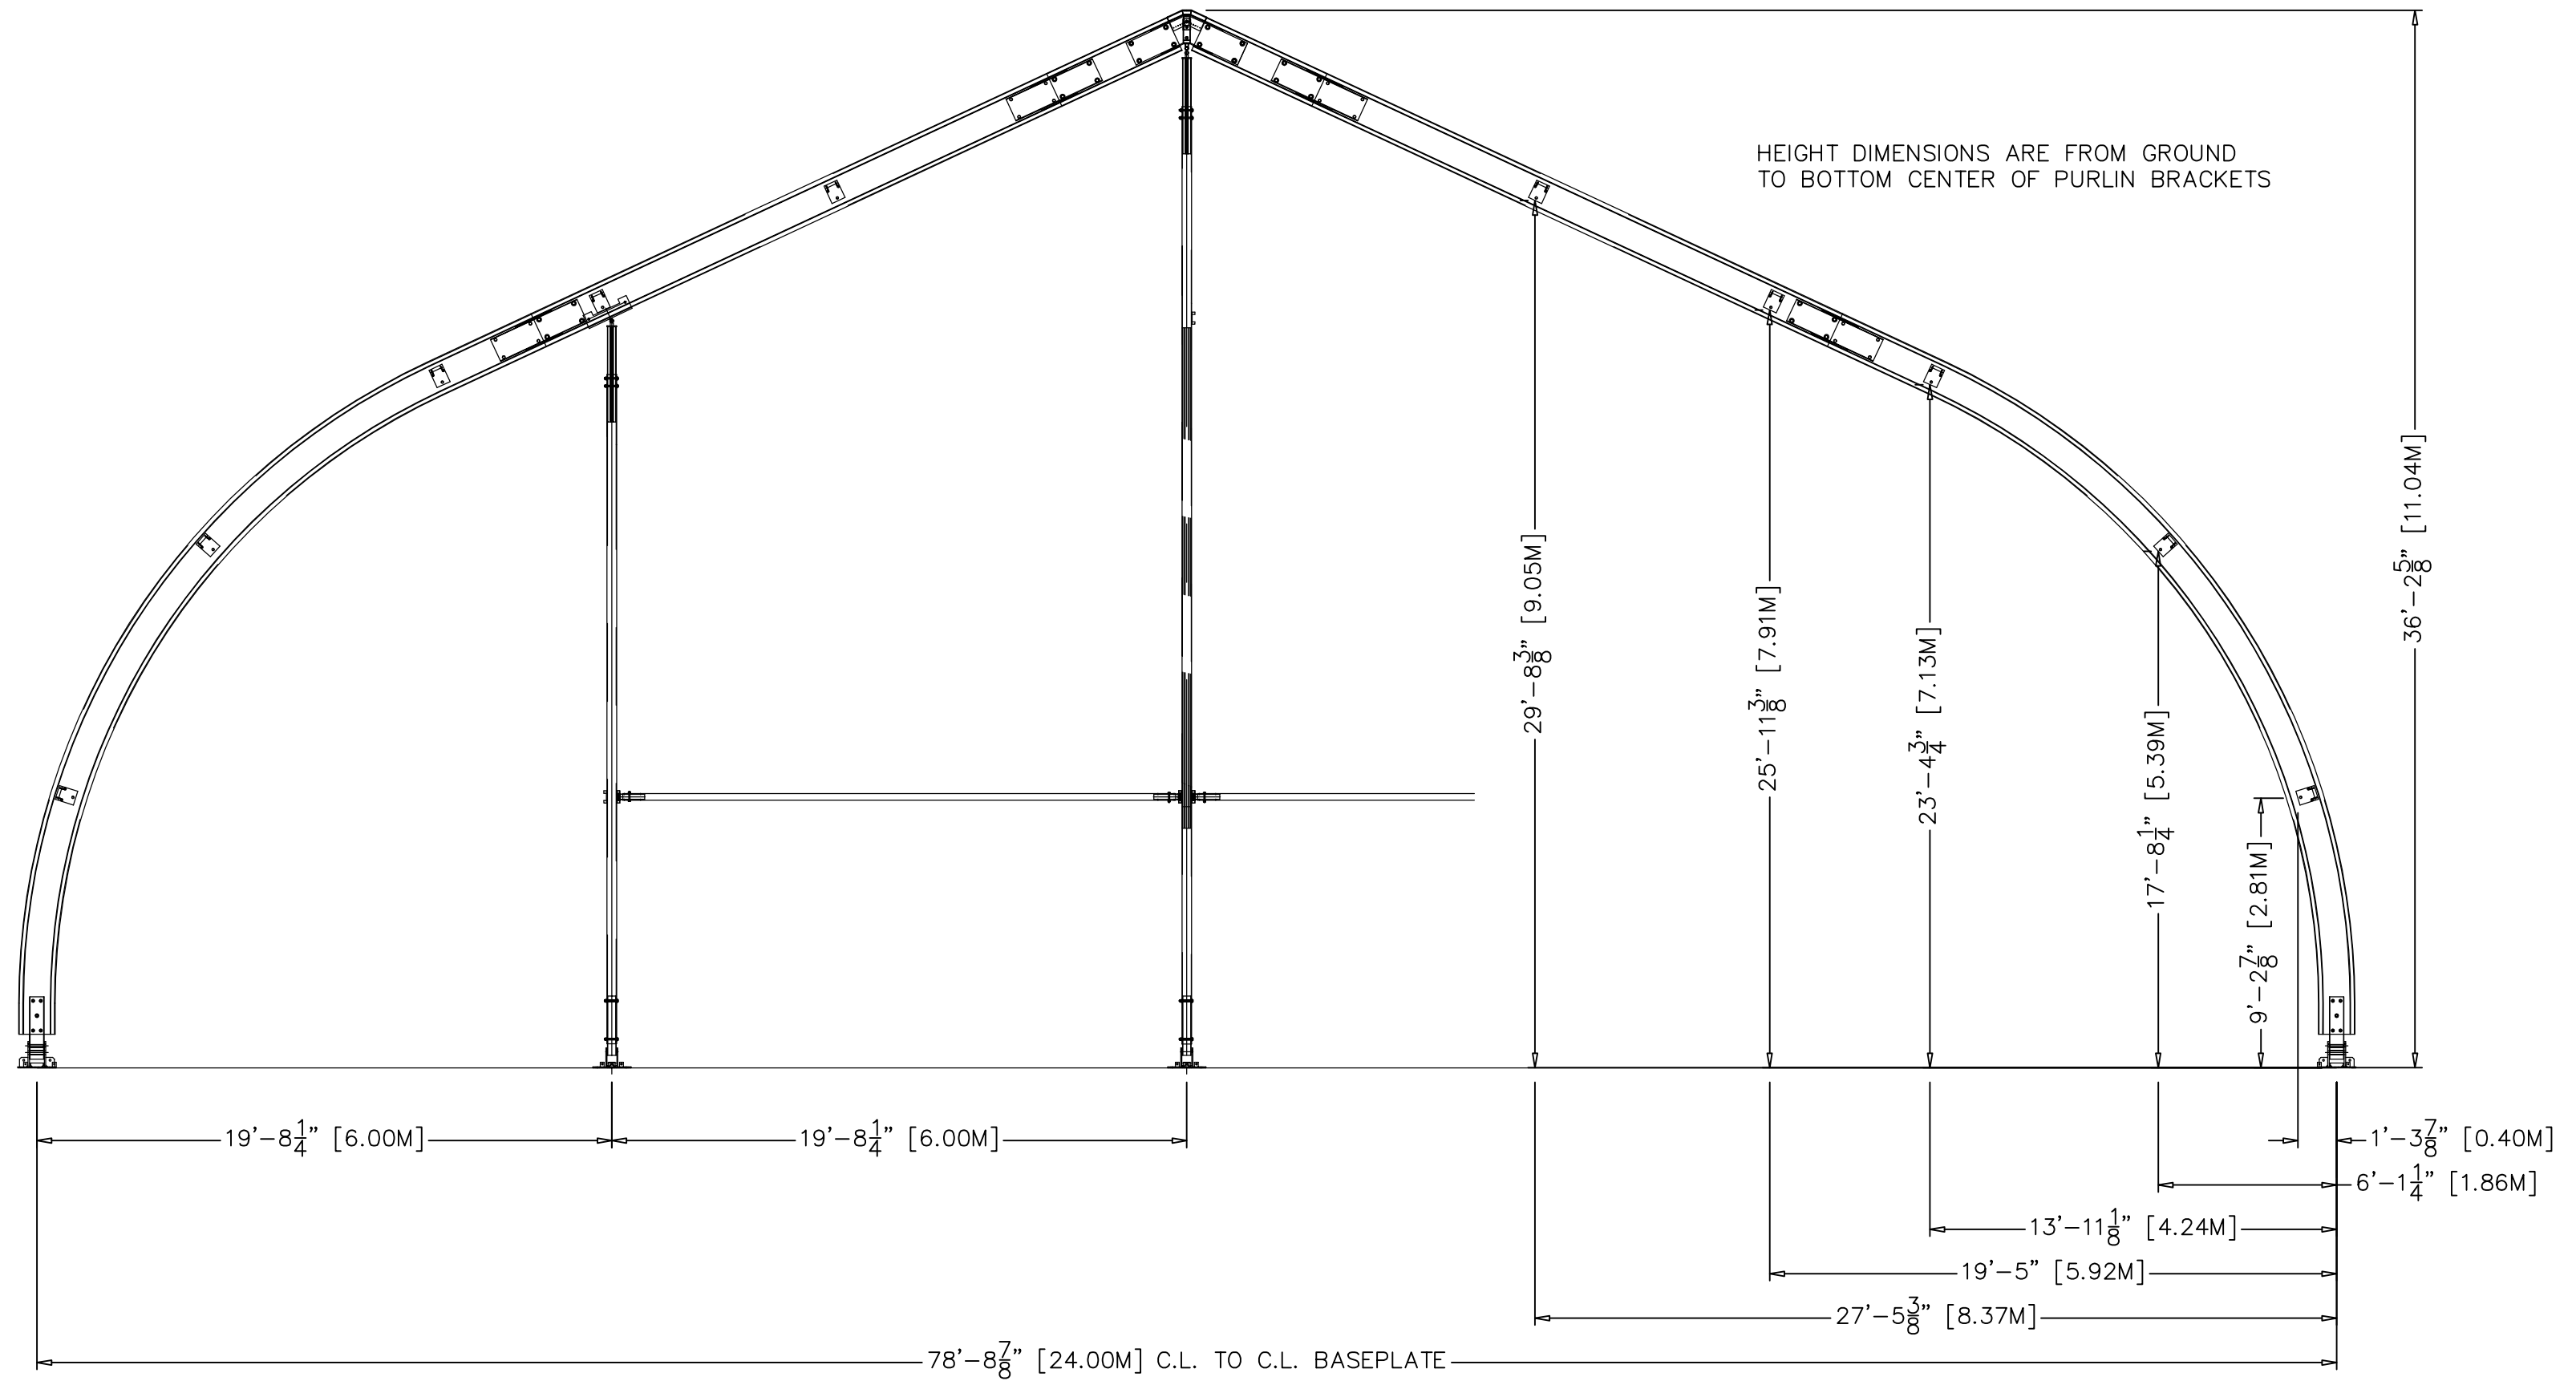

REV.	DATE	DESCRIPTION	NAME
0	16JUL2015	ORIGINAL RELEASE	SH

This drawing is the property of Allsite Structure Rental and needs to be treated as confidential. The drawing and the engineering information contained may not be reproduced in whole or in part, and may not be used in manufacturing or for design work, without the written approval from Allsite Structure Rental. Retention of this document shall constitute acceptance of these terms. If you were given this drawing or a copy without Allsite Structure Rental's consent, please delete this drawing or contact Allsite Structure Rentals

ALLSITE STRUCTURE RENTAL

5025 SCHUSTER STREET, LAS VEGAS, NV 89118
WWW.ALLSITESTRUCTURES.COM

TITLE:		TFS/R 24M GABLE VIEW w/ INTERNAL HEIGHTS	
DRAWN:	SH	CHECKED:	JC
DATE:	16JUL2015	REV.:	0
SIZE	SCALE	CUSTOMER/JOB:	DWG. NO.:
C	N.T.S.		TFSR24-GV
SHEET:			1 OF 1