


REV.	DATE	DESCRIPTION	NAME
0	09MAR2010	ORIGINAL RELEASE	SH

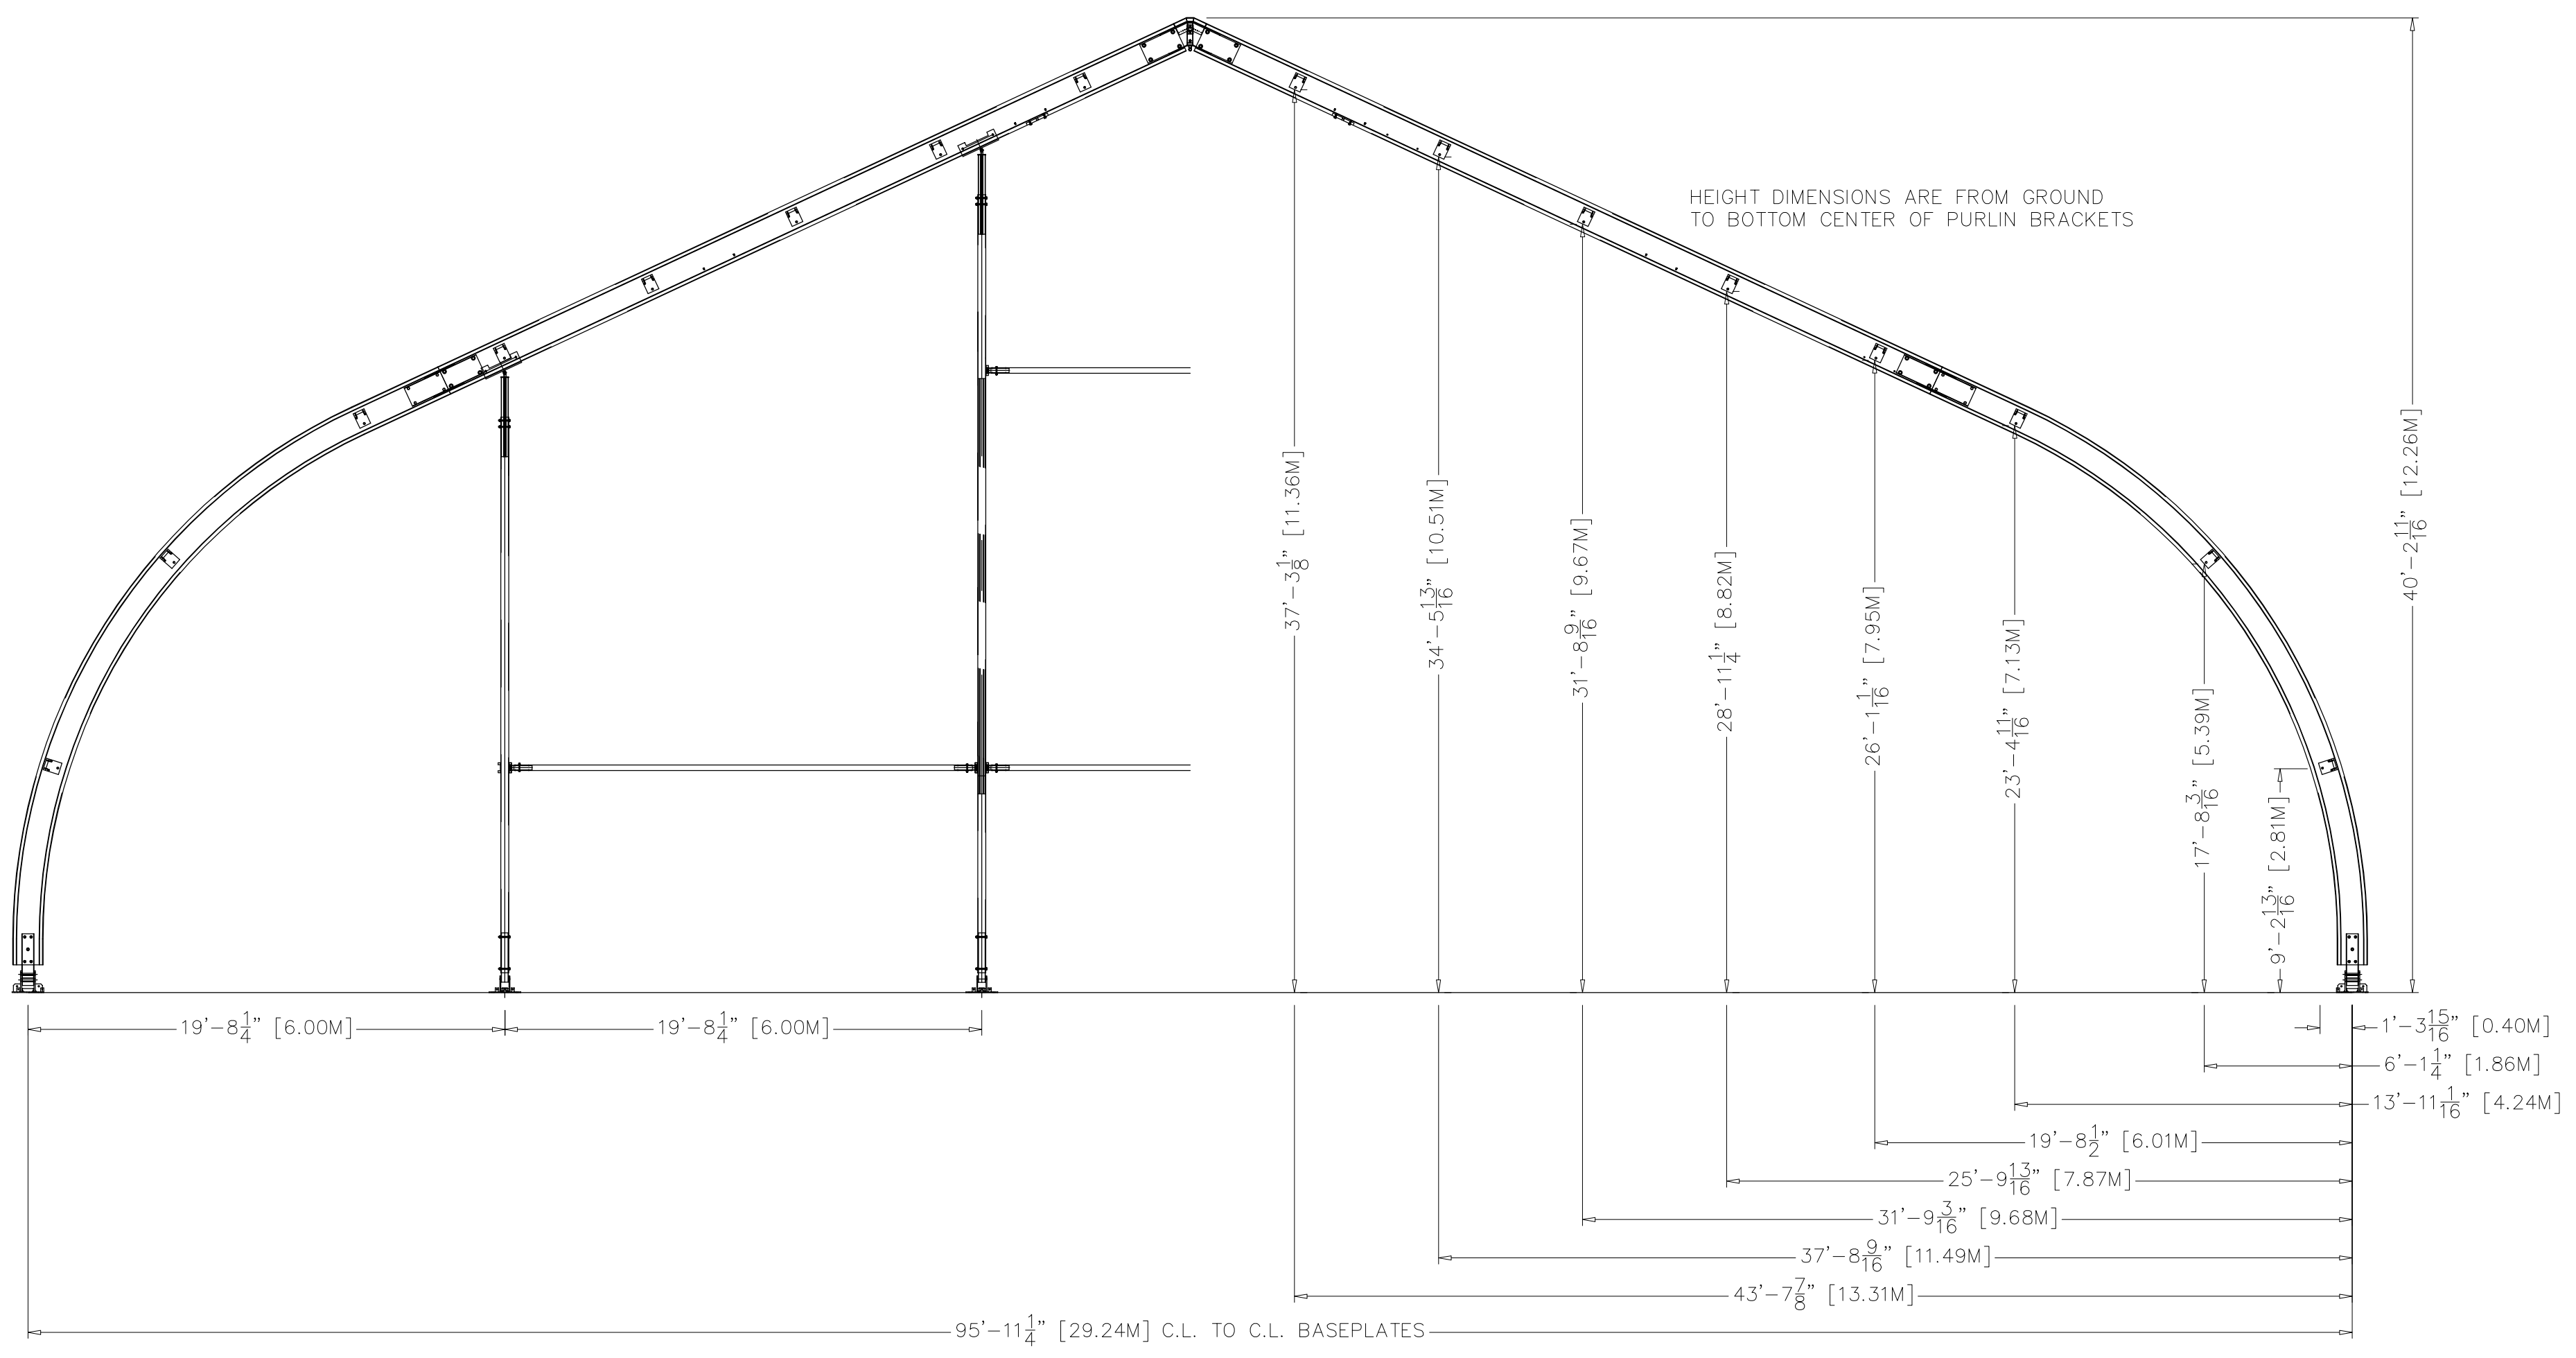

This drawing is the property of Universal Rentals, LLC and needs to be treated as confidential. The drawing and the engineering information contained may not be reproduced in whole or in part, and may not be used in manufacturing or for design work, without the written approval from Universal Rentals. Retention of this document shall constitute acceptance of these terms. If you were given this drawing or a copy without Universal Rental's consent, please delete this drawing or contact Universal Rentals, LLC.

**ALLSITE STRUCTURE RENTAL**  
 4540 COPPER SAGE ST, LAS VEGAS, NV 89115  
 WWW.RENTUNIVERSAL.COM

TITLE:				TFS/R 29M GABLE VIEW w/ INTERNAL HEIGHTS			
DRAWN: SH		CHECKED: DC		DATE: 09MAR2010		REV.: 0	
SIZE	SCALE	CUSTOMER/JOB:		DWG. NO.:			
C	N.T.S.			TFSR29-GV			
						SHEET: 1 OF 1	