


REV.	DATE	DESCRIPTION	NAME
0	04MAR2010	ORIGINAL RELEASE	SH
A	28APR2010	CENTER GABLE BAY INCREASED TO 5.87M	SH

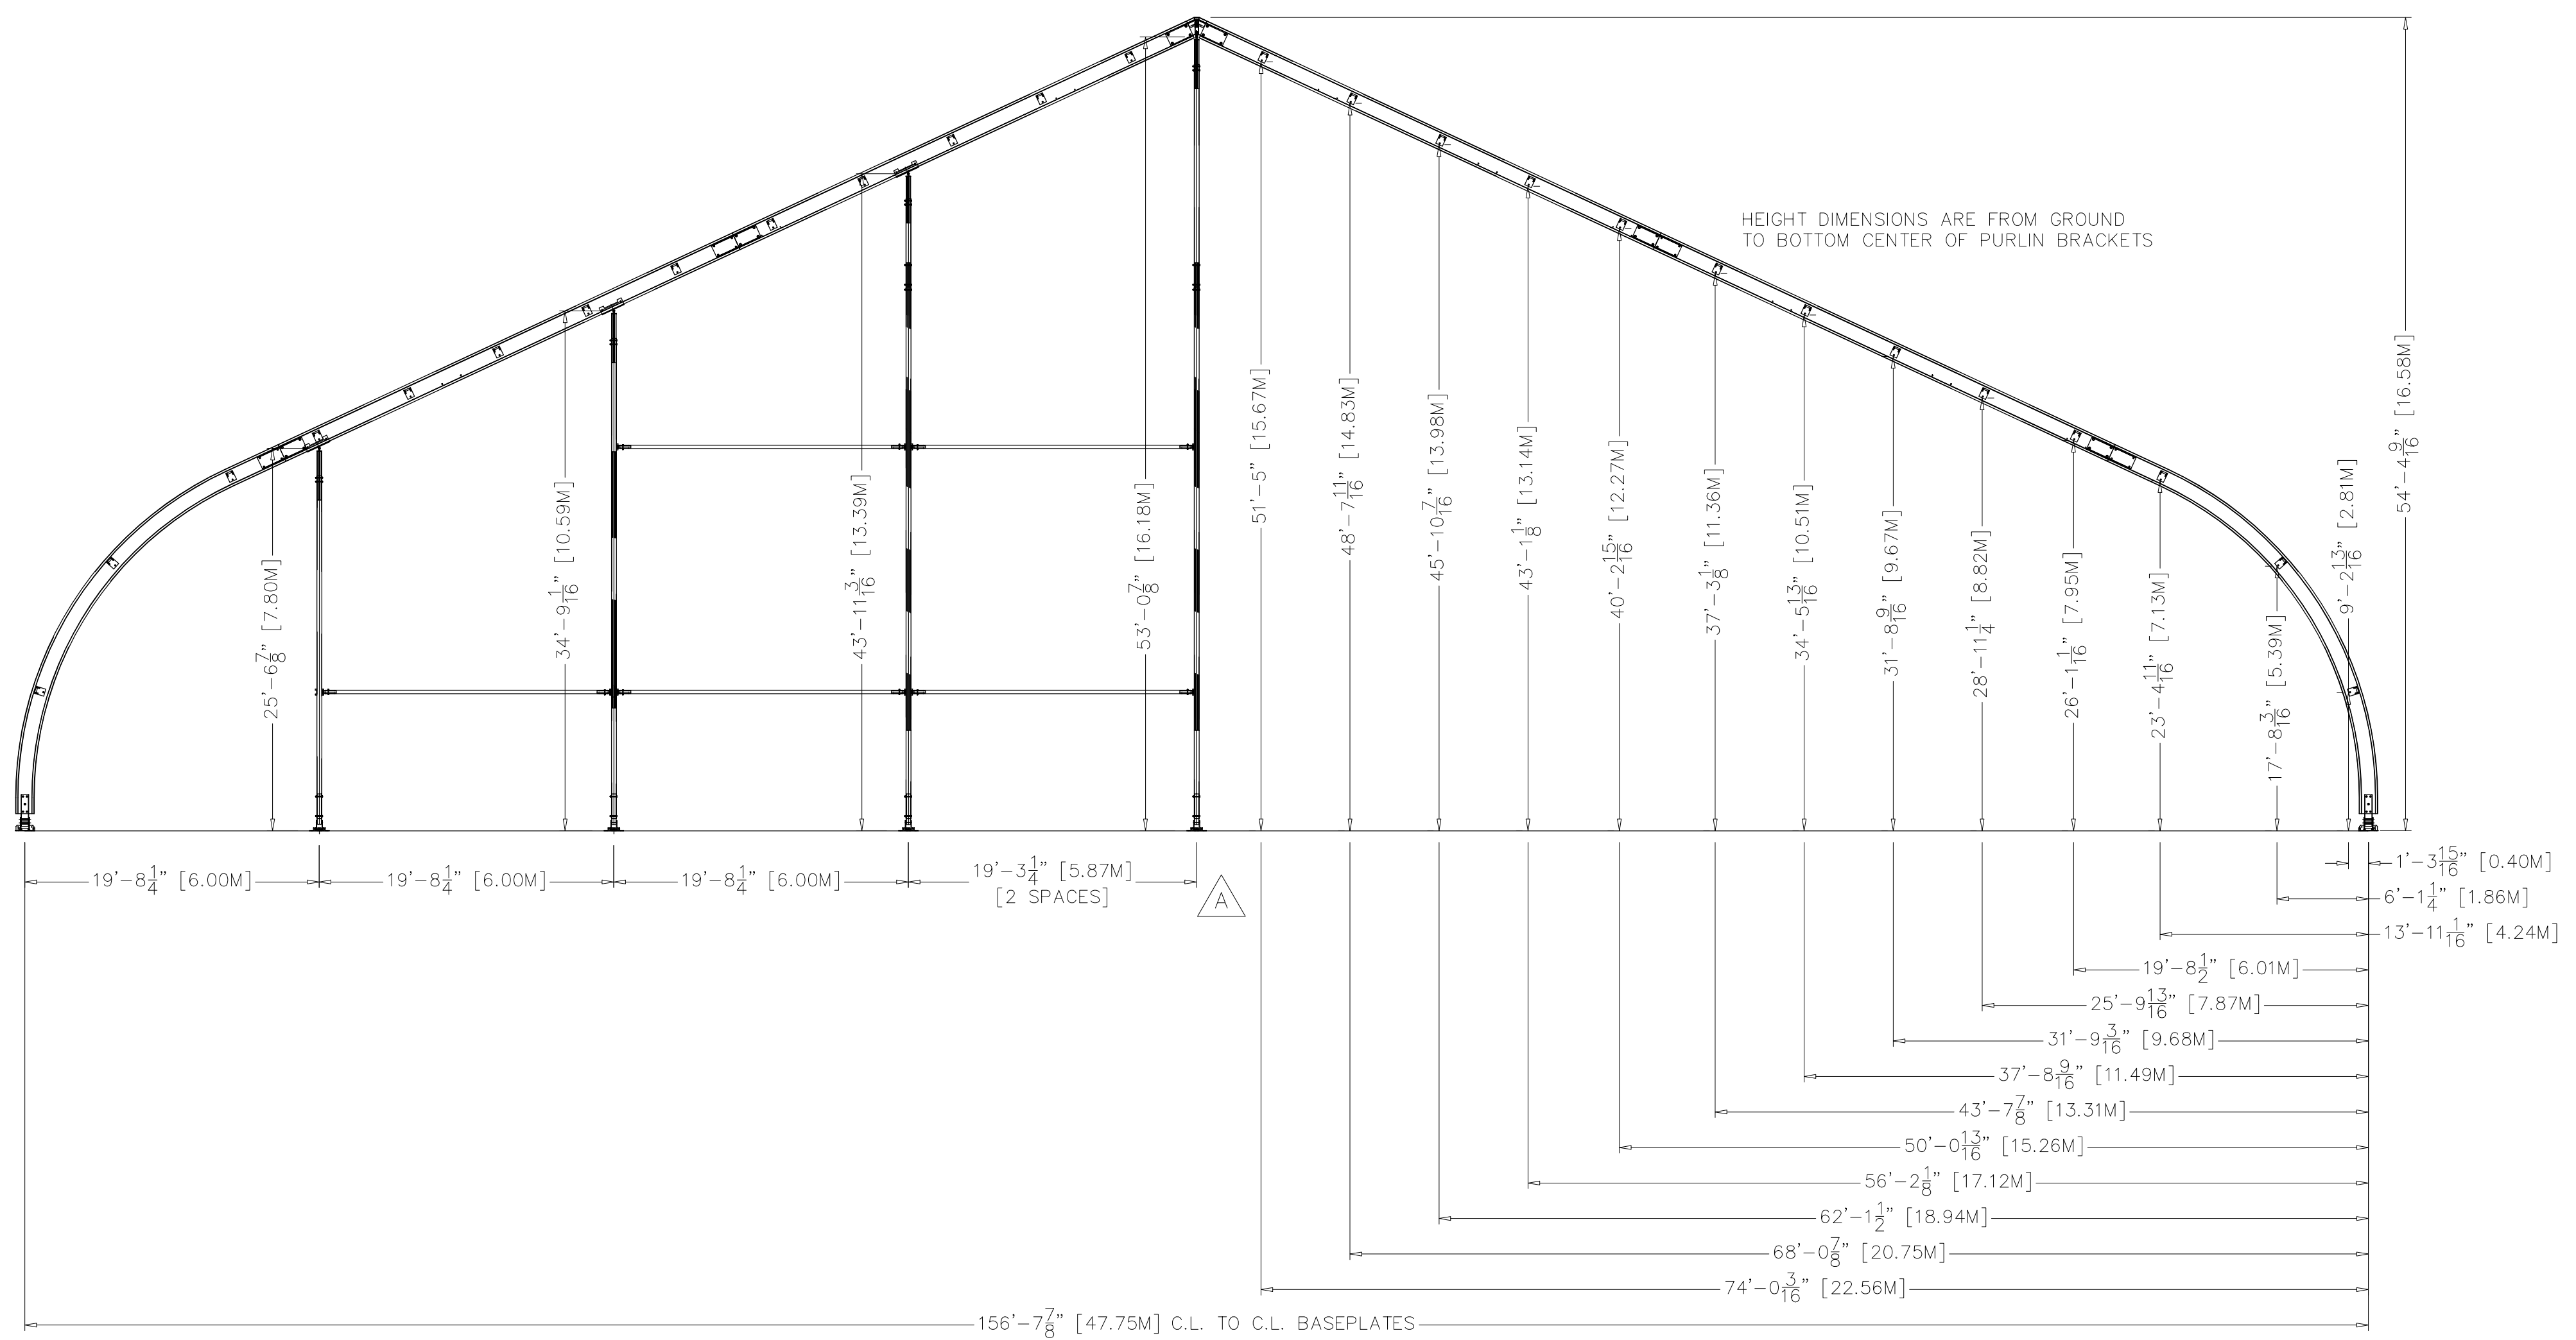

CENTER GABLE UPRIGHT SPACING [5.87M] MAY NEED TO BE EVALUATED IF STANDARD BAY SPACING IS LESS THAN 5M

This drawing is the property of Allsite Structure Rental and needs to be treated as confidential. The drawing and the engineering information contained may not be reproduced in whole or in part, and may not be used in manufacturing or for design work, without the written approval from Allsite Structure Rental. Retention of this document shall constitute acceptance of these terms. If you were given this drawing or a copy without Allsite Structure Rental's consent, please delete this drawing or contact Allsite Structure Rentals

<b>ALLSITE STRUCTURE RENTAL</b>			
4540 COPPER SAGE ST, LAS VEGAS, NV 89115 WWW.ALLSITESTRUCTURES.COM			
TITLE:		TFS/R 50M GABLE VIEW w/ INTERNAL HEIGHTS	
DRAWN:	SH	CHECKED:	DC
DATE:	04MAR2010	REV.:	A
SIZE:	C	SCALE:	1:100
CUSTOMER/JOB:	DWG. NO.:		TFSR50-GV
SHEET:			1 OF 1