

8

7

6

5

4

3

2

1

REV.	DATE	DESCRIPTION	NAME
0	16.JUL.2015	ORIGINAL RELEASE	SH

D

D

C


C

B

B

A

A

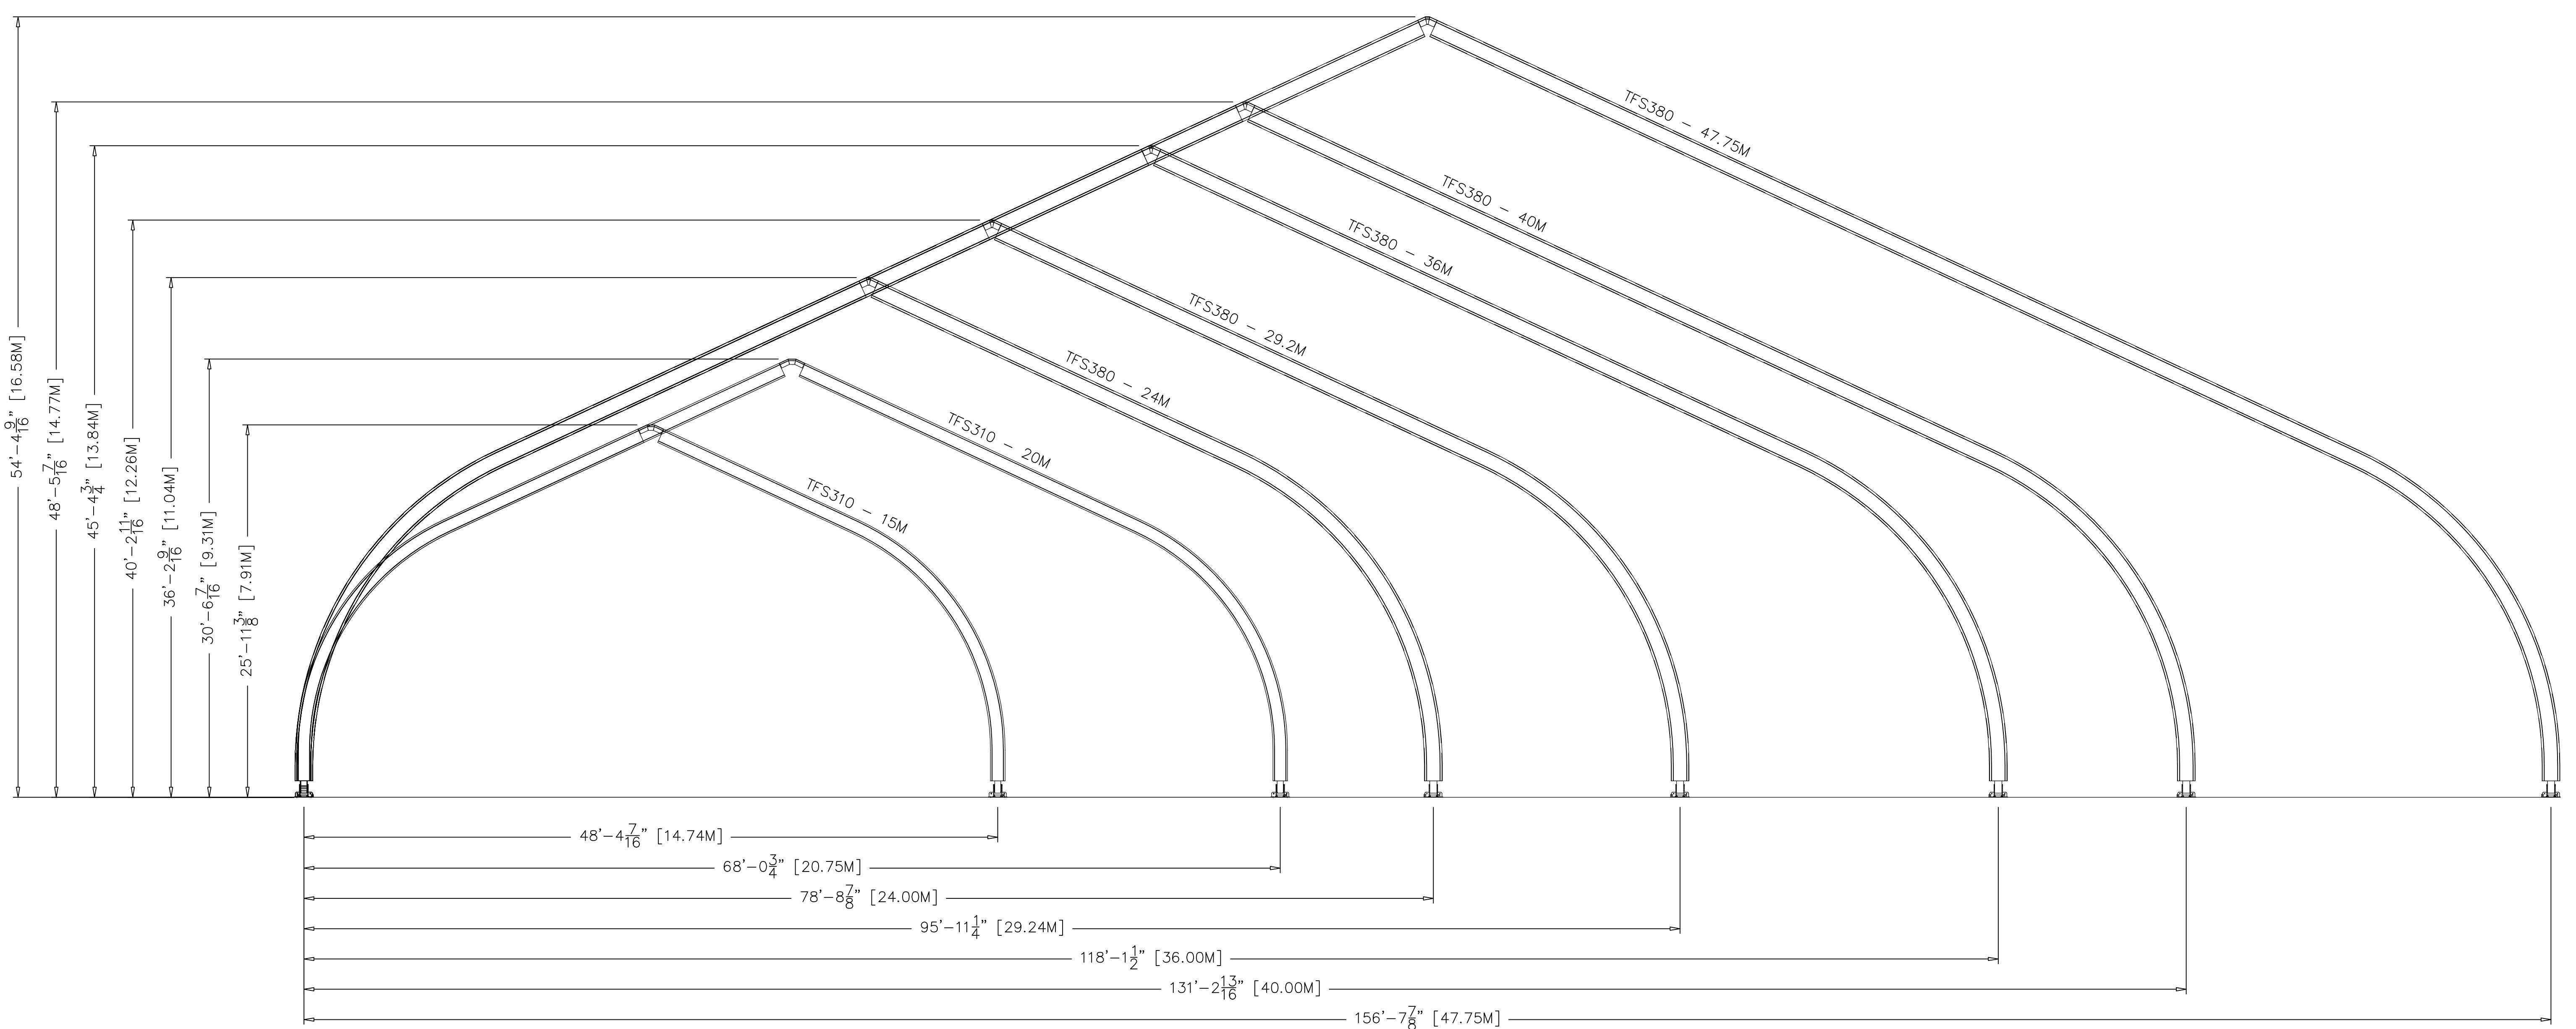

8

7

6

5

4

3

2

1

This drawing is the property of Allsite Structure Rental and needs to be treated as confidential. The drawing and the engineering information contained may not be reproduced in whole or in part, and may not be used in manufacturing or for design work, without the written approval from Allsite Structure Rental. Retention of this document shall constitute acceptance of these terms. If you were given this drawing or a copy without Allsite Structure Rental consent, please delete this drawing or contact Allsite Structure Rental.

ALLSITE STRUCTURE RENTAL
 5025 SCHUSTER STREET, LAS VEGAS, NV 89118
 WWW.ALLSITESTRUCTURES.COM

TITLE: TFS 310/380 SECTION VIEWS

DRAWN: SH	CHECKED: JC	DATE: 16.JUL.2015	REV.: 0
SIZE: D	SCALE: N.T.S.	CUSTOMER/JOB:	DWG. NO.: TFS-SV1
			SHEET: 1 OF 1